


GENERAL NOTES:

1.

THIS ILLUSTRATION IS PROVIDED AS A SUPPLEMENT TO STANDARD DETAIL DRAWING F-SRD-2. REFER TO F-SRD-2 FOR GENERAL NOTES. ADDITIONAL INFORMATION AND REQUIREMENTS NOT SHOWN HERE.

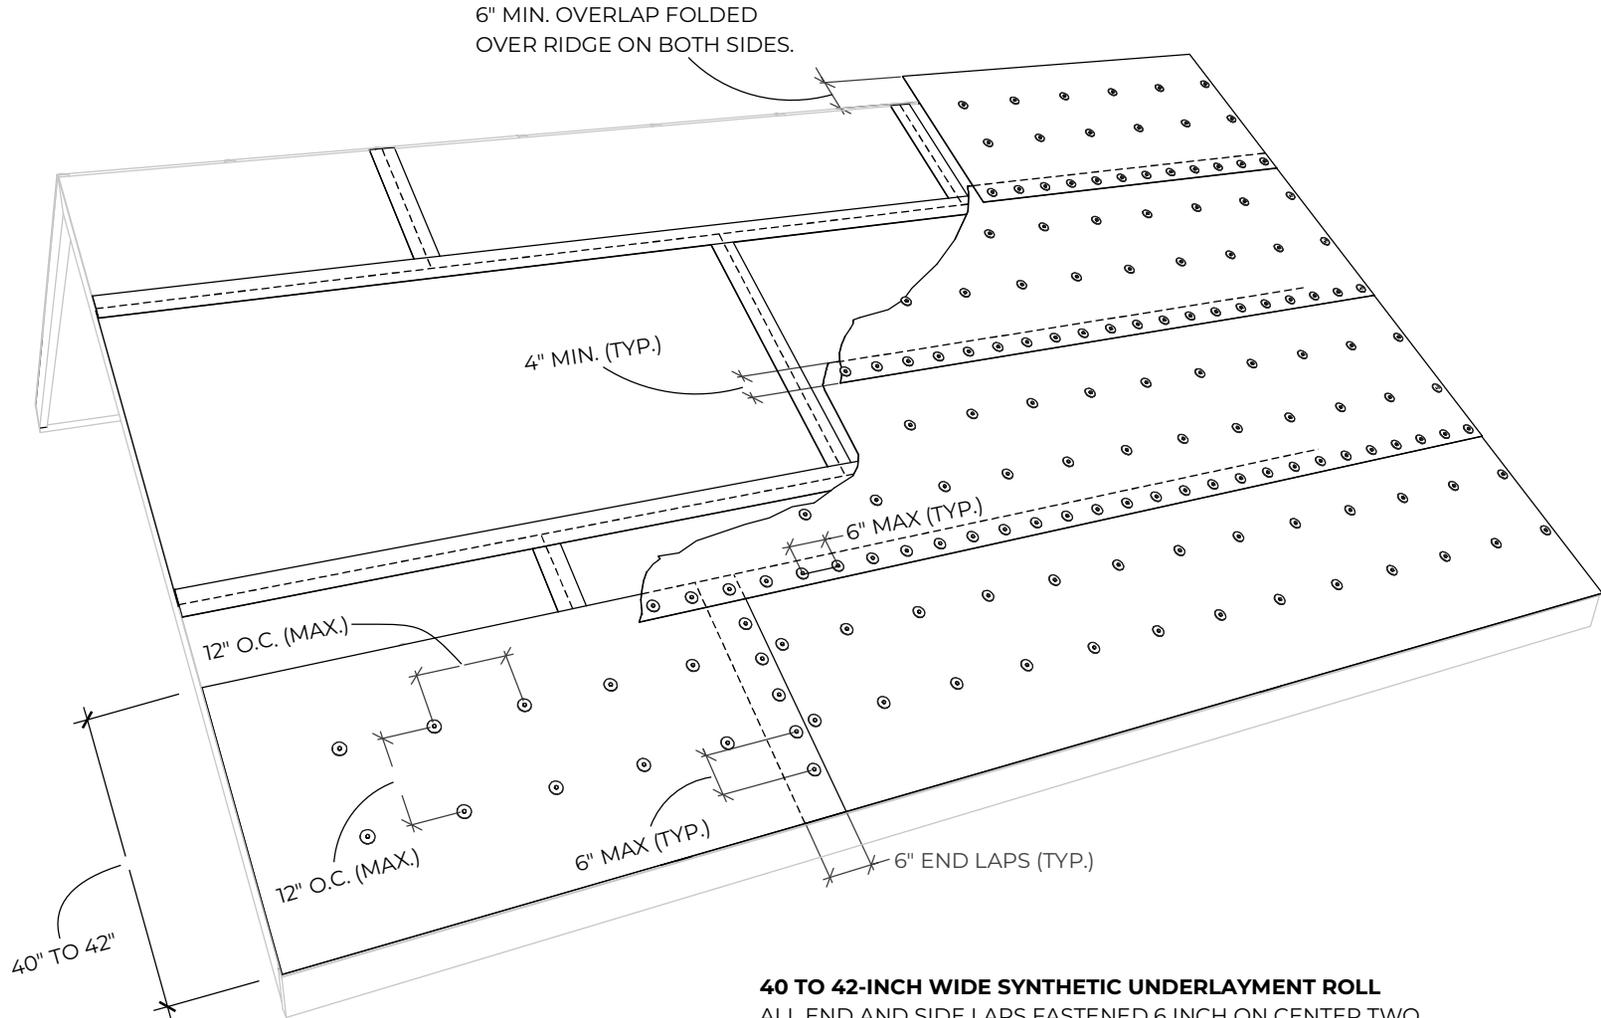

40 TO 42-INCH WIDE SYNTHETIC UNDERLAYMENT ROLL
ALL END AND SIDE LAPS FASTENED 6 INCH ON CENTER TWO (2) ROWS OF NAILS BETWEEN SIDE LAPS 12 INCHES ON CENTER.



APPLICABLE STANDARDS:

FORTIFIED HOME™ - HURRICANE (2025)
FORTIFIED HOME™ - HIGH WIND (2025)

DESCRIPTION:

STEEP SLOPE SEALED ROOF DECK -
FLASHING TAPE AND UNDERLAYMENT -
SHINGLE OR METAL ROOF COVERS
USING 40 TO 42-INCHWIDE SYNTHETIC
UNDERLAYMENT.

DRAWING #:

F-SRD-2A

DATE:

11/01/2024