


GENERAL NOTES:

1.

THIS ILLUSTRATION IS PROVIDED AS A SUPPLEMENT TO STANDARD DETAIL DRAWING F-SRD-2. REFER TO F-SRD-2 FOR GENERAL NOTES. ADDITIONAL INFORMATION AND REQUIREMENTS NOT SHOWN HERE.

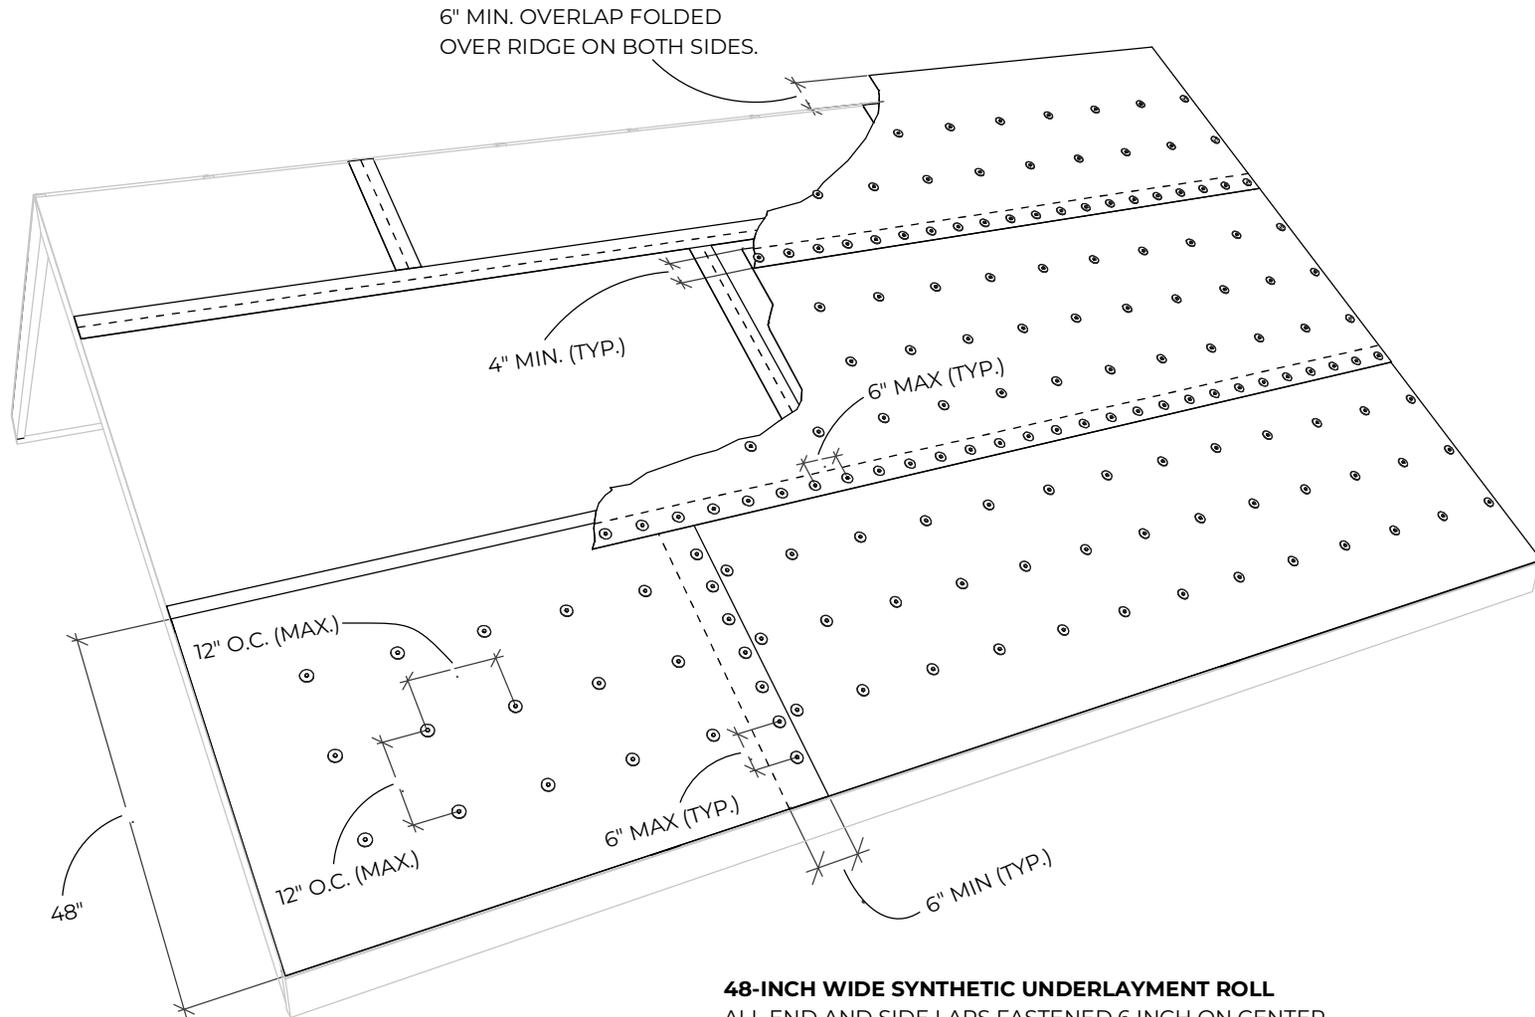

48-INCH WIDE SYNTHETIC UNDERLAYMENT ROLL

ALL END AND SIDE LAPS FASTENED 6 INCH ON CENTER
THREE (3) ROWS OF NAILS BETWEEN SIDE LAPS 12 INCHES
ON CENTER.



APPLICABLE STANDARDS:

FORTIFIED HOME™ - HURRICANE (2025)

FORTIFIED HOME™ - HIGH WIND (2025)

DESCRIPTION:

STEEP SLOPE SEALED ROOF DECK -
FLASHING TAPE AND UNDERLAYMENT -
SHINGLE OR METAL ROOF COVERS
USING 48-INCH WIDE SYNTHETIC
UNDERLAYMENT.

DRAWING #:

F-SRD-2B

DATE:

11/01/2024